



Dalmatinska Homes II

ENT EXT
SINCE 2013
I N V E S T

KATALOG STANOVA

OBJEKAT STANOVANJA VELIKE GUSTINE SA POSLOVNIM SADRŽAJIMA
kat.par.br. 888, 889/1 i 1138/1 KO Podgorica1, UP a11, DUP Momišići "B" - GLAVNI GRAD PODGORICA

ENT EXT
SINCE 2013
I N V E S T



Investitor: ENTEXT Invest d.o.o. Podgorica

Projektant: Arhi **GRAD** d.o.o. - Podgorica

KATALOG STANOVA



OBJEKAT STANOVANJA VELIKE GUSTINE SA POSLOVNIM SADRŽAJIMA
kat.par.br. 888, 889/1 i 1138/1 KO Podgorica1, UP a11, DUP Momišići "B" - GLAVNI GRAD PODGORICA

ENT EXT
SINCE 2013
INVEST

Parking mjesta u garaži

Oznaka p.m. **P1-P28**

Etaža Podrum Prizemlje I. sprat II. sprat III. sprat IV. sprat potkrovlje

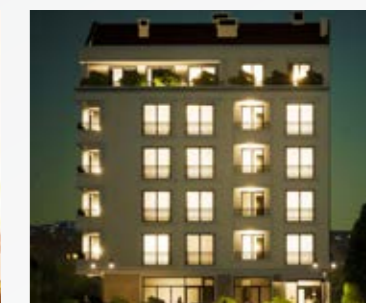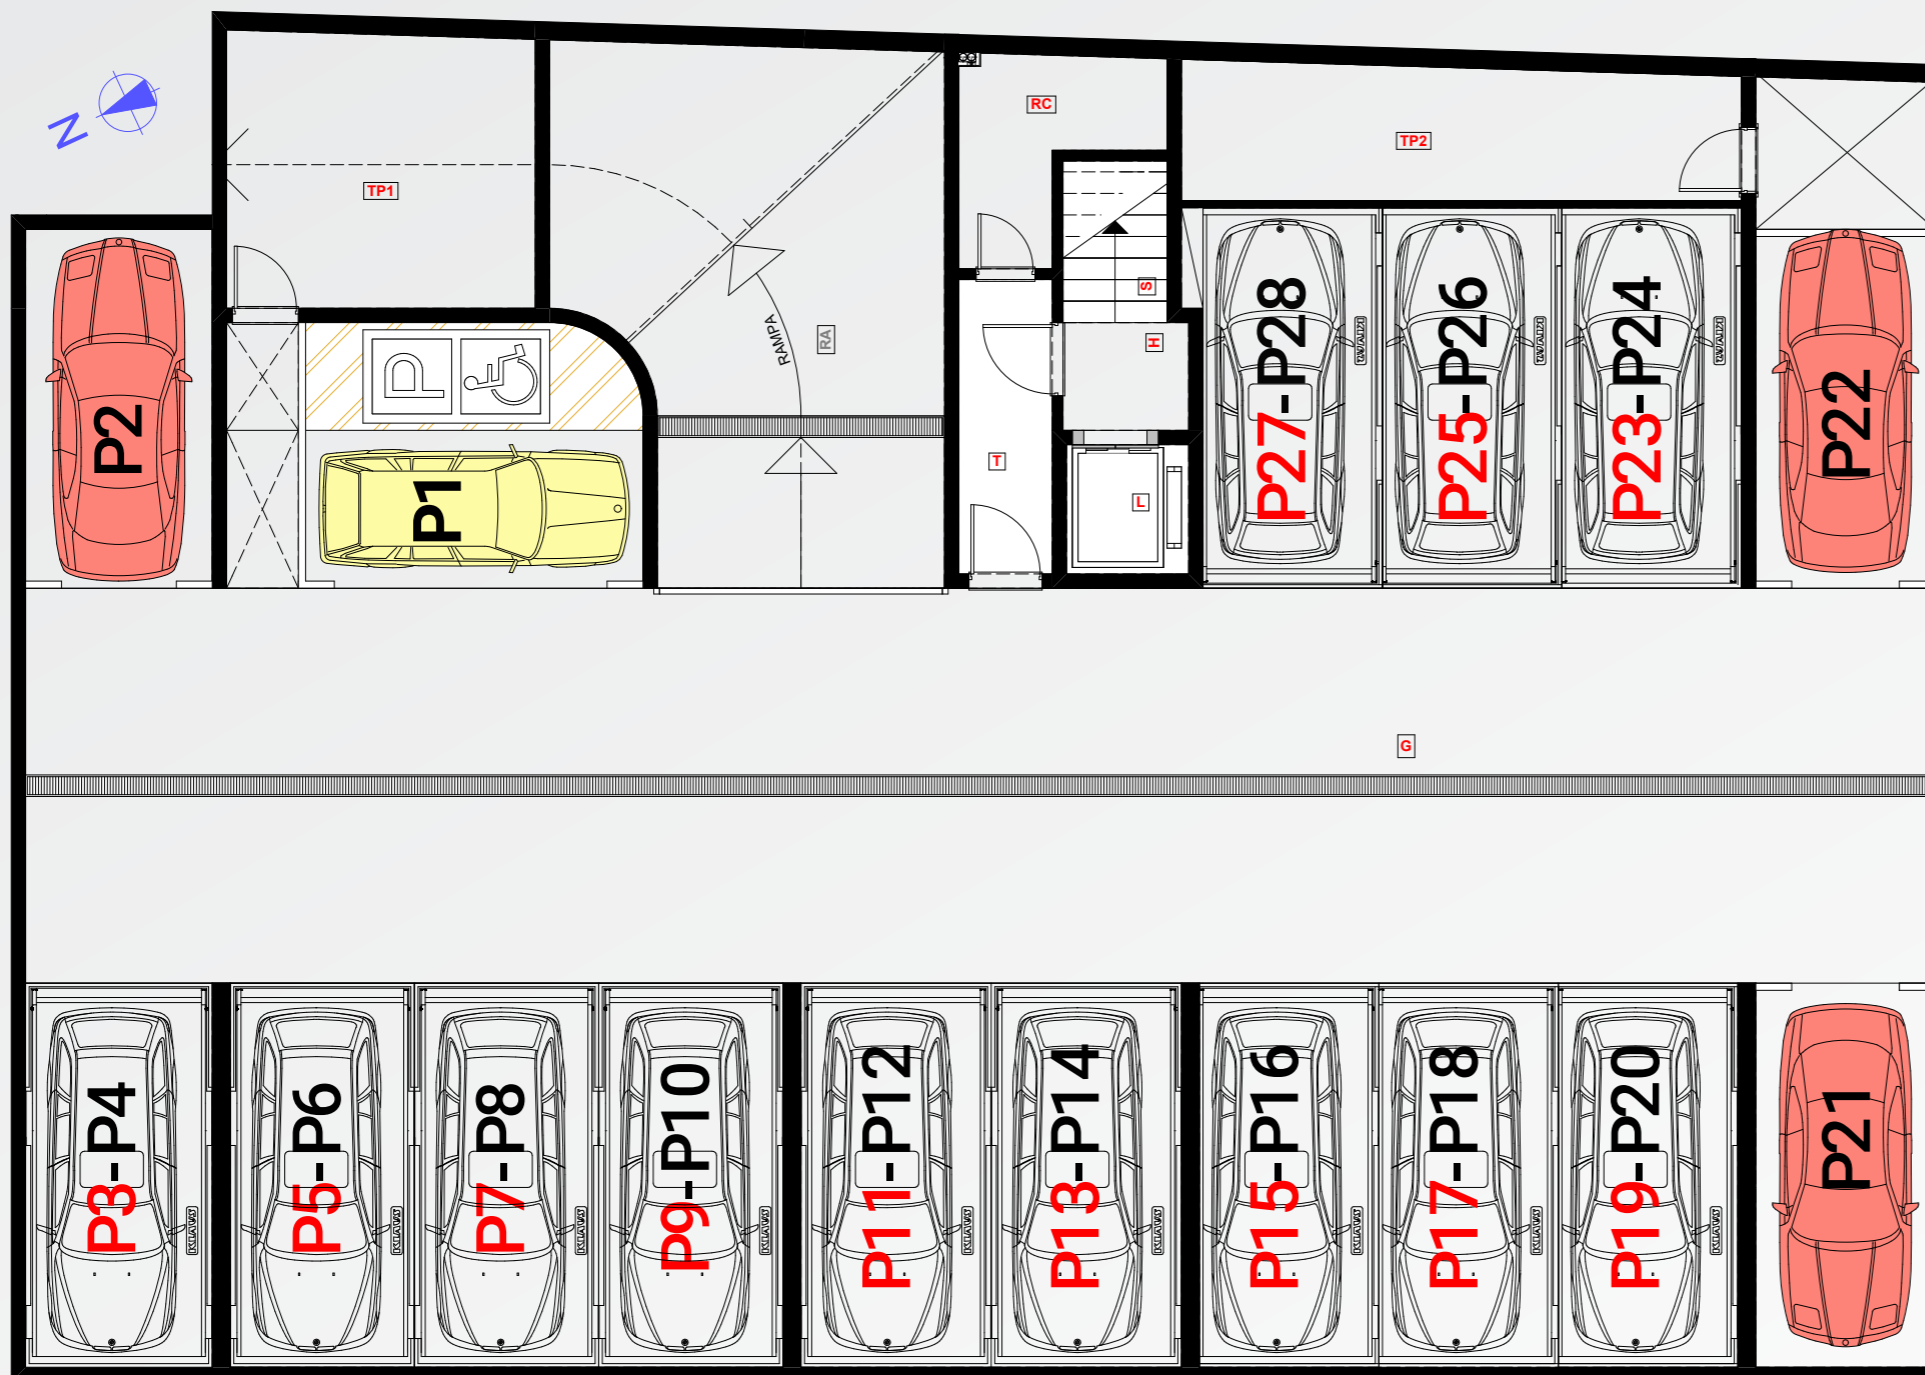

PREGLED POVRŠINA

PODRUM

br.	Prostorija	Pod	Zid	Plafon	Obim m ²	Površina m ²
G	GARAŽA	ferobeton	poludisper.boja	poludisper.boja	159,91	375,24
RC	PROSTOR ZA REC	antistatik pod	poludisper.boja	poludisper.boja	11,73	5,91
TP1	TEHNIČKA PROSTOR.	ferobeton	poludisper.boja	poludisper.boja	16,22	16,39
TP2	TEHNIČKA PROSTOR.	ferobeton	poludisper.boja	poludisper.boja	19,30	14,42
UKUPNO:						411,96 m ²

PODRUM - KOMUNIKACIJE

br.	Prostorija	Pod	Zid	Plafon	Obim m ²	Površina m ²
H	HODNIK	mermer	dekor. plast. malter	dekor. plast. malter	6,50	2,63
L	LIFT	mermer	inoks	inoks	7,00	3,06
RA	RAMPA	četkani beton	dekor. plast. malter	dekor. plast. malter	25,47	36,18
S	STEPENIŠTE	mermer	dekor. plast. malter	dekor. plast. malter	7,40	3,26
T	TAMPON ZONA	mermer	dekor. plast. malter	dekor. plast. malter	10,80	5,33
UKUPNO:						50,46 m ²

Investitor: ENTEXT Invest d.o.o. Podgorica

Projektant: Arhi GRAD d.o.o. - Podgorica


KATALOG STANOVA

OBJEKAT STANOVANJA VELIKE GUSTINE SA POSLOVNIM SADRŽAJIMA
kat.par.br. 888, 889/1 i 1138/1 KO Podgorica1, UP a11, DUP Momišići "B" - GLAVNI GRAD PODGORICA

ENT EXT
SINCE 2013
INVEST

Dvosoban stan - P=67,41m²


Oznaka stana		S1	S5	S9	S13	
Etaža	Prizemlje	I. sprat	II. sprat	III. sprat	IV. sprat	potkrovlje

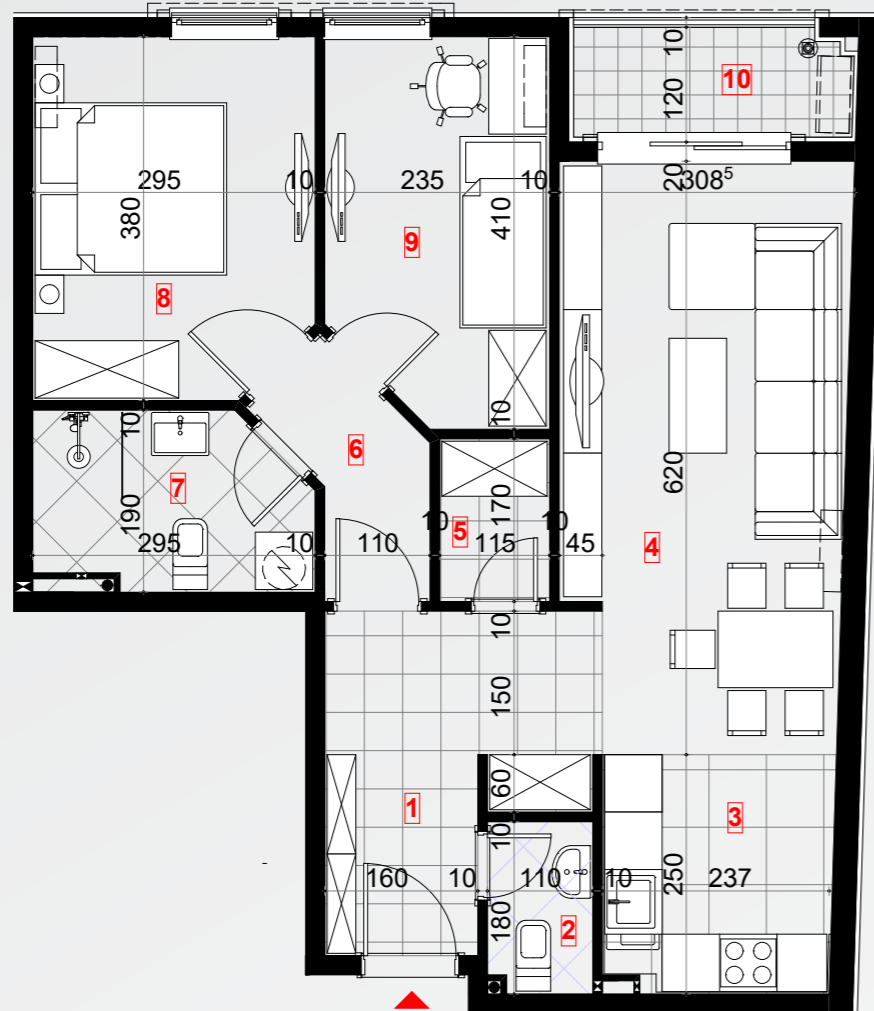

OSNOVA R - 1 : 7.5

Dvosoban stan - S1,S5,S9 i S13

br.	Prostorija	Pod	Zid	Plafon	Obim m ³	Površina m ²
1	HODNIK	keramika	poludisper.boja	poludisper.boja	14,20	8,37
2	WC	keramika	keramika	gips k.pl./poludis.boja	5,80	1,94
3	KUHINJA	keramika	keramika/poludis.boja	poludisper.boja	9,82	5,94
4	DNEVNA SOBA	tarket	poludisper.boja	poludisper.boja	18,39	17,83
5	OŠTAVA	keramika	poludisper.boja	poludisper.boja	5,70	1,96
6	DEGAŽMAN	tarket	poludisper.boja	poludisper.boja	7,86	3,11
7	KUPATILO	keramika	keramika	gips k.pl./poludis.boja	9,21	5,07
8	RODITELJSKA SOBA	tarket	poludisper.boja	poludisper.boja	13,03	10,89
9	DJEČJA SOBA	tarket	poludisper.boja	poludisper.boja	12,26	9,03
NETO PVRŠINA ZATVORENOG PROSTORA						64,14
10	LOĐA	keramika	dekor.plast.malter	dekor.plast.malter	8,12	3,27
NETO PVRŠINA OTVORENOG PROSTORA						3,27
UKUPNO:						67,41 m ²

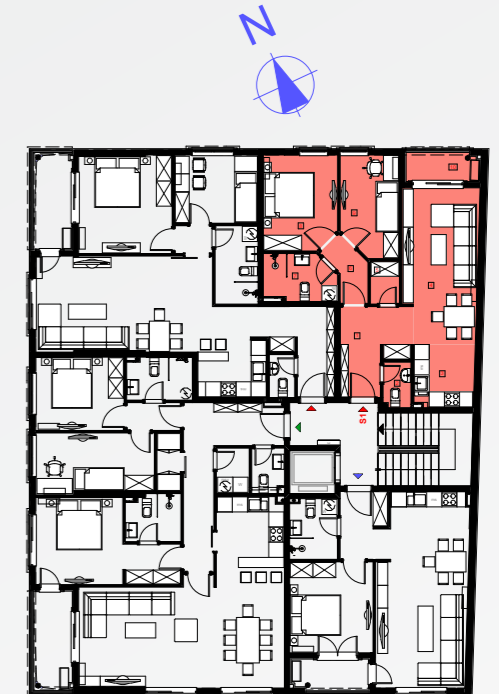

POZICIJA STANA NA ETAŽI



Investitor: ENTEXT Invest d.o.o. Podgorica

Projektant: Arhi GRAD d.o.o. - Podgorica

KATALOG STANOVA

OBJEKAT STANOVANJA VELIKE GUSTINE SA POSLOVNIM SADRŽAJIMA
kat.par.br. 888, 889/1 i 1138/1 KO Podgorica1, UP a11, DUP Momišići "B"- GLAVNI GRAD PODGORICA

ENT EXT
SINCE 2013
INVEST

Dvosoban stan - P=80,42m²


Oznaka stana		S2	S6	S10	S14	
Etaža	Prizemlje	I. sprat	II. sprat	III. sprat	IV. sprat	potkrovlje



OSNOVA R-1:75

Dvosoban stan - S2,S6,S10 i S14

br.	Prostorija	Pod	Zid	Plafon	Obim m ³	Površina m ²
1	PREDPROSTOR	keramika	poludisper.boja	poludisper.boja	13,60	7,32
2	WC				5,40	1,70
3	KUHINJA	keramika	keramika/poludis.boja	poludisper.boja	10,30	6,54
4	DNEVNA SOBA	tarket	poludisper.boja	poludisper.boja	26,20	28,80
5	DEGAŽMAN	tarket	poludisper.boja	poludisper.boja	5,20	1,65
6	KUPATILO	keramika	keramika	gips k.pl./poludis.boja	9,60	5,27
7	DJEČIJA SOBA	tarket	poludisper.boja	poludisper.boja	12,00	8,91
8	RODITELJSKA SOBA	tarket	poludisper.boja	poludisper.boja	15,20	14,30
NETO POVRŠINA ZATVORENOG PROSTORA						74,49
9	LODA	keramika	dekor.plast. malter	dekor.plast. malter	11,08	
NETO POVRŠINA OTVORENOG PROSTORA						5,93
UKUPNO:						80,42 m ²

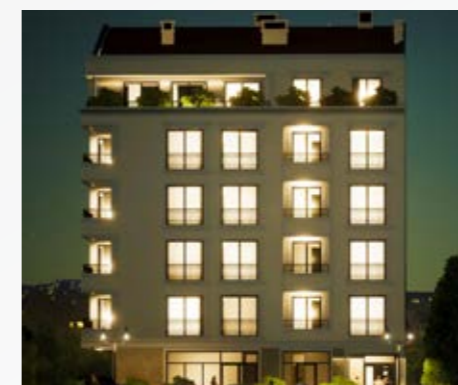

POZICIJA STANA NA ETAŽI



Investitor: ENTEXT Invest d.o.o. Podgorica

Projektant: Arhi GRAD d.o.o. - Podgorica


KATALOG STANOVA

OBJEKAT STANOVANJA VELIKE GUSTINE SA POSLOVNIM SADRŽAJIMA
kat.par.br. 888, 889/1 i 1138/1 KO Podgorica1, UP a11, DUP Momišići "B" - GLAVNI GRAD PODGORICA

ENT EXT
SINCE 2013
INVEST

Trosobanstan - P=115,52m²


Oznaka stana	S3	S7	S11	S15		
Etaža	Prizemlje	I. sprat	II. sprat	III. sprat	IV. sprat	potkrovlje

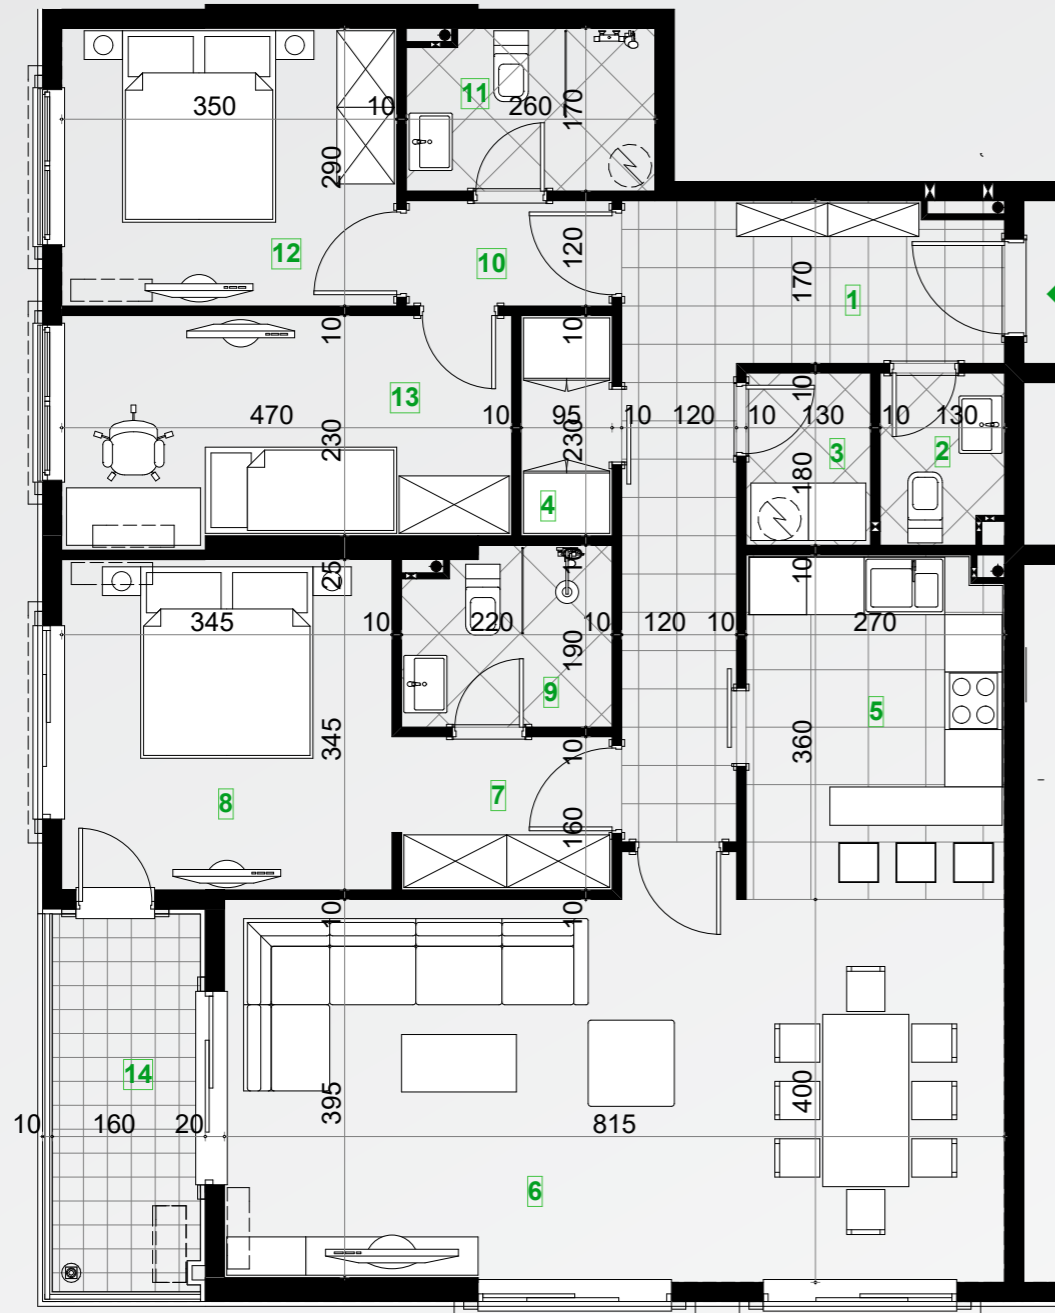

OSNOVA R - 1 : 75

Trosoban stan - S3,S7,S11 i S15

br.	Prostorija	Pod	Zid	Plafon	Obim m ¹	Površina m ²
1	HODNIK	keramika	poludisper.boja	poludisper.boja	21,40	12,63
2	WC	keramika	keramika	gips k.pl. /poludis.boja	6,20	2,25
3	VEŠERNICA	keramika	keramika	gips k.pl. /poludis.boja	6,20	2,34
4	GARDEROBA	tarket	poludisper.boja	poludisper.boja	6,50	2,18
5	KUHINJA	keramika	keramika/poludis.boja	poludisper.boja	12,60	9,62
6	DNEVNA SOBA	tarket	poludisper.boja	poludisper.boja	25,30	33,07
7	PREDPROSTOR	tarket	poludisper.boja	poludisper.boja	7,80	3,62
8	RODITELJSKA SOBA	tarket	poludisper.boja	poludisper.boja	13,80	11,90
9	KUPATILO	keramika	keramika	gips k.pl. /poludis.boja	8,20	3,96
10	DEGAŽMAN	tarket	poludisper.boja	poludisper.boja	6,50	2,37
11	KUPATILO	keramika	keramika	gips k.pl. /poludis.boja	8,60	4,31
12	SPAVAČA SOBA	tarket	poludisper.boja	poludisper.boja	12,80	10,15
13	DJEČJA SOBA	tarket	poludisper.boja	poludisper.boja	14,30	11,03
NETO POVRŠINA ZATVORENOG PROSTORA						109,43
14	LODA	keramika	dekor.plast. malter	dekor.plast. malter	11,28	6,09
NETO POVRŠINA OTVORENOG PROSTORA						6,09
UKUPNO:						115,52 m ²

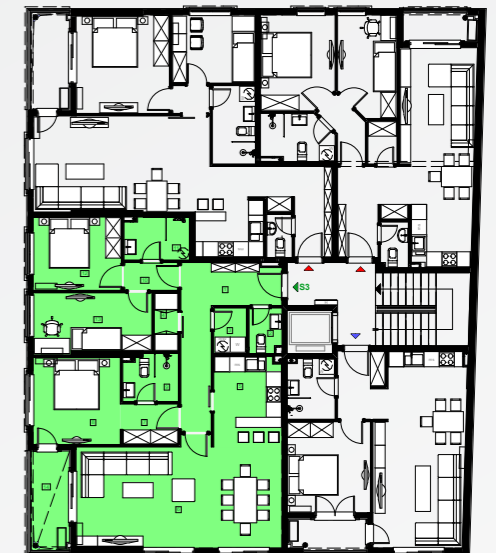

POZICIJA STANA NA ETAŽI



Investitor: ENTEXT Invest d.o.o. Podgorica

Projektant: Arhi GRAD d.o.o. - Podgorica


KATALOG STANOVA

OBJEKAT STANOVANJA VELIKE GUSTINE SA POSLOVNIM SADRŽAJIMA
kat.par.br. 888, 889/1 i 1138/1 KO Podgorica1, UP a11, DUP Momišići "B" - GLAVNI GRAD PODGORICA

ENT EXT
SINCE 2013
INVEST

Jednosoban stan-P=52,00m²


Oznaka stana	S4	S8	S12	S16	
Etaža	Prizemlje	I. sprat	II. sprat	III. sprat	IV. sprat
					potkrovlje

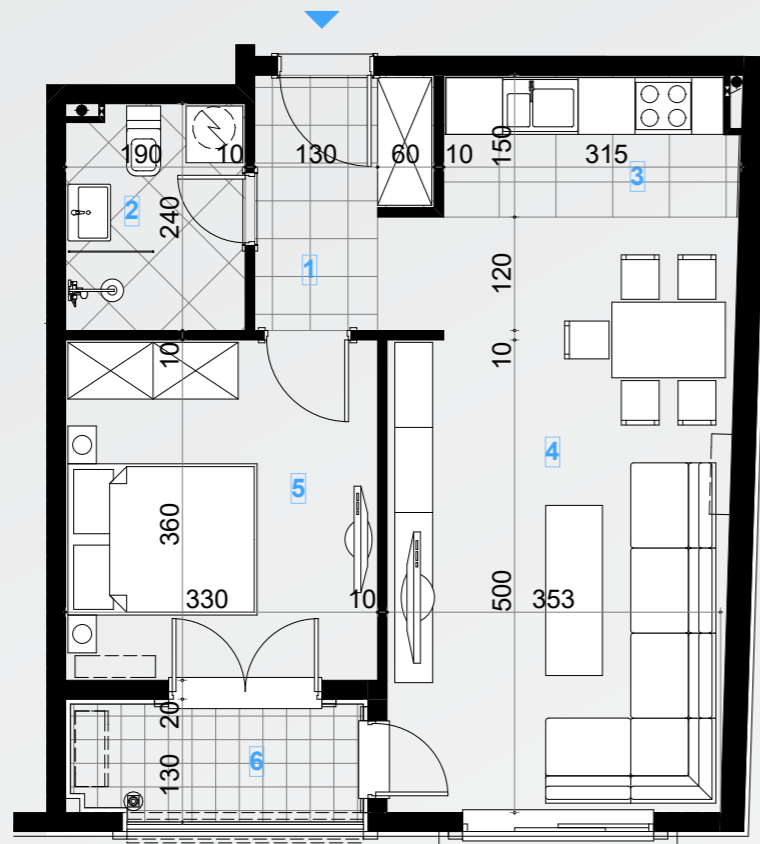

OSNOVA R - 1 : 7 5

Jednosoban stan - S4,S8,S12 i S16

br.	Prostorija	Pod	Zid	Plafon	Obim m ³	Površina m ²
1	HODNIK	keramika	poludisper.boja	poludisper.boja	9,20	4,35
2	KUPATILO	keramika	keramika	gips k.pl. /poludis.boja	8,60	4,50
3	KUHINJA	keramika	keramika/poludis.boja	poludisper.boja	9,28	4,60
4	DNEVNA SOBA	tarket	poludisper.boja	poludisper.boja	21,25	22,90
5	SPAVAČA SOBA	tarket	poludisper.boja	poludisper.boja	13,80	11,88
NETO POVRŠINA ZATVORENOG PROSTORA						48,24
6	LOBA	keramika	dekor.plast. malter	dekor.plast. malter	8,70	3,76
NETO POVRŠINA OTVORENOG PROSTORA						3,76
UKUPNO:						52,00 m ²

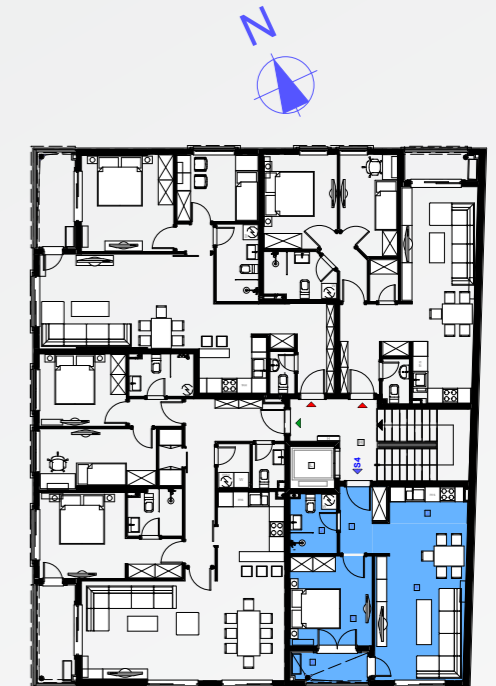

POZICIJA STANA NA ETAŽI



